


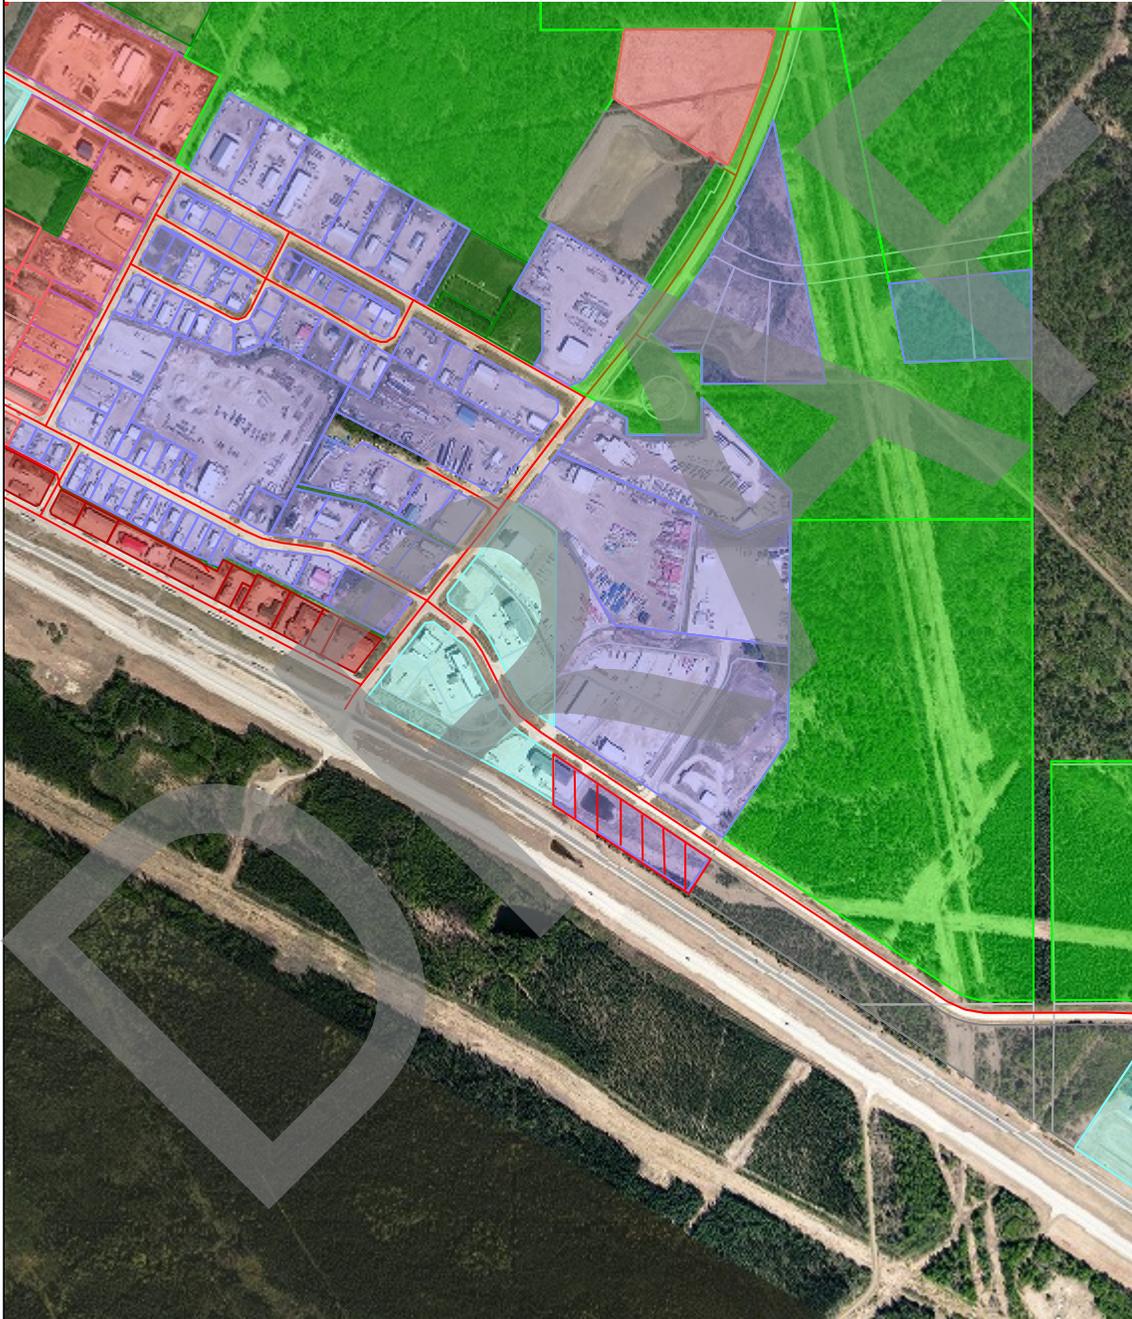




- ### LEGEND
- + Roads**
 - Cadastre
 - = Landuse**
 - C-1 Central Bus. Com.
 - C-2 Service Comm.
 - C-3 Highway Comm.
 - DC Direct Control
 - M-1 Industrial
 - P-1 Parks_Rec
 - R-1A SFD Residential
 - R-1B SFD Residential
 - R-3 Med. Density Res.
 - R-4 High Density Res
 - R-ER Estate Res.
 - R-MHP Man. Home Com.
 - R-MHS Man. Home Res.
 - U-S Urban Services
 - U-R Urban Reserve
 - C-1A Downtown Mixed Use
 - R-1C Two Family



100 yd 100 m

Current Scale 1: 12312



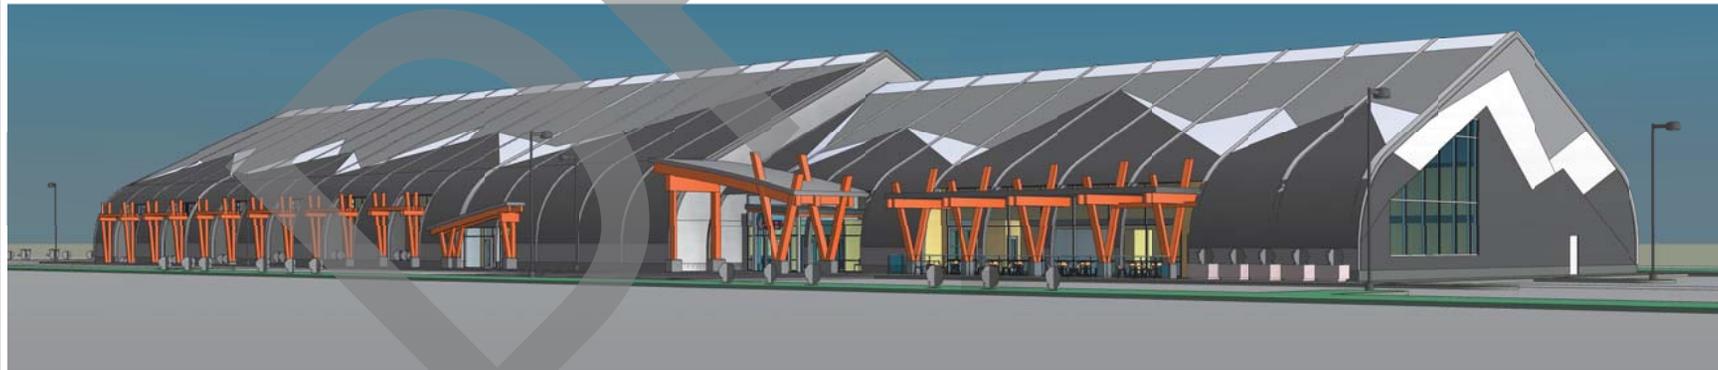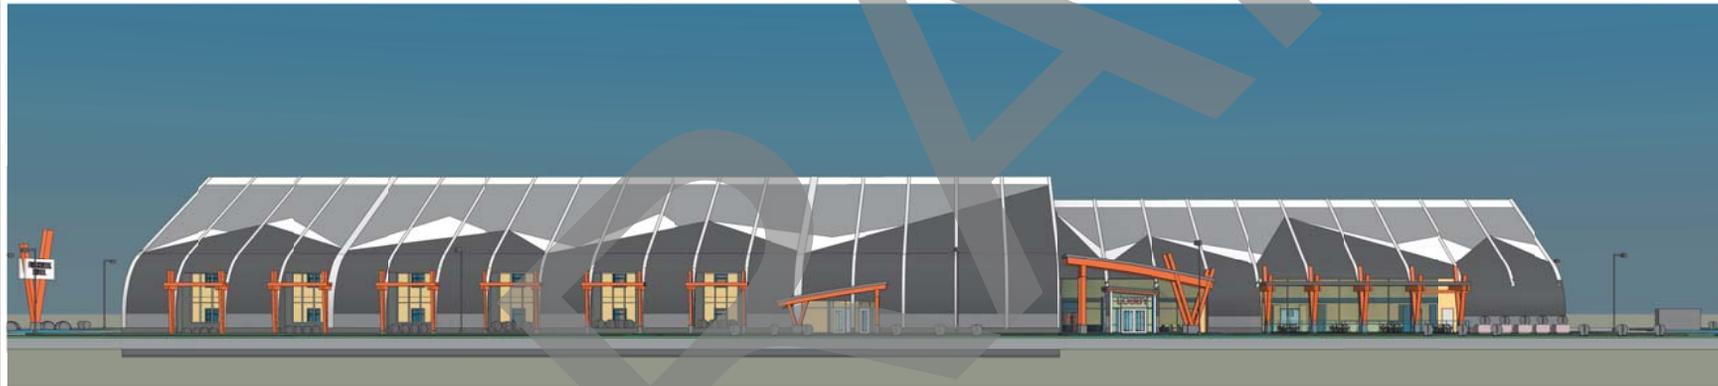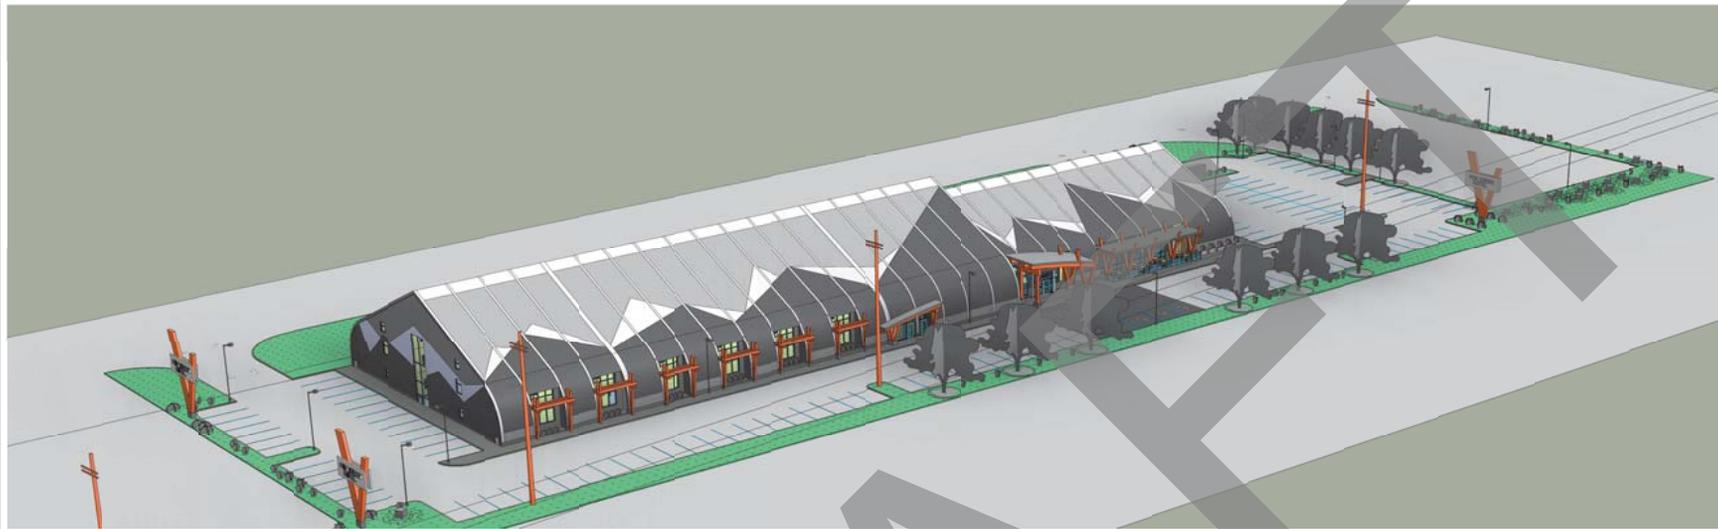

NOTE
 THESE ARCHITECTURAL RENDERINGS ARE NOT TO BE USED FOR ANY OTHER PROJECTS WITHOUT THE WRITTEN PERMISSION OF THE ARCHITECT.
COPYRIGHT NOTICE
 ALL RIGHTS RESERVED. NO PART OF THIS DOCUMENT MAY BE REPRODUCED OR TRANSMITTED IN ANY FORM OR BY ANY MEANS, ELECTRONIC OR MECHANICAL, WITHOUT PERMISSION IN WRITING FROM THE ARCHITECT.
 PROJECT NUMBER: 2018-03-01

NAME: FOX CREEK HOTEL
ADDRESS: AIRPORT ROAD, FOX CREEK, AB.
LEGAL DESCRIPTION: LOTS: 26, BLOCK: 36, PLAN: 002-4920
APPLICANT: Abugov Kaspar
CONTACT: Ron Pettipas
 P: 403-937-6027
 E: pettipas@abugovkaspar.com

NOT FOR CONSTRUCTION

2	Development Permit	03/20/18
No.	Issued For	14
		TYAR/LO
		000
PERMIT TO PRACTICE		
Signature: _____		
Title: _____		
PERMIT NUMBER: P-3935		
The Association of Professional Engineers, Geographers and Architects of Alberta		



ARCHITECTURE
 ENGINEERING
 INTERIOR DESIGN

FOX CREEK HOTEL

FOX CREEK ALBERTA

RENDERINGS

DP13

17158